






PLAN DE SITUATION  
1/500 HEI\_FAI\_000\_000\_000.DWG


LOTS MAISONS UNIFAMILIALES			
Lot 01	5,61 ares	Lot 02	5,05 ares
70	190	70	154,8
314,26	1-mi	274,90	1-mi
210,02	1-mb	177,60	1-mb
TP	ha-10,50	TP	ha-10,50
Lot 03	4,34 ares	Lot 04	2,52 ares
70	156	80	120
256,66	1-mb	177,60	1-mb
TP	ha-10,50	TP	ha-10,50
Lot 05	3,95 ares	Lot 06	4,48 ares
70	120	84	168
210,02	1-mb	318,40	1-mi
TP	ha-10,50	TP	ha-10,50
Lot 07	4,48 ares	Lot 08	3,28 ares
84	168	84	120
318,40	1-mi	200,24	1-mb
TP	ha-10,50	TP	ha-10,50
Lot 09	2,52 ares	Lot 10	3,64 ares
108	120	84	120
181,44	1-mb	207,50	1-mb
TP	ha-10,50	TP	ha-10,50
Lot 11	4,14 ares	Lot 12	2,46 ares
80	142	80	116
236,02	1-mb	180	1-mb
TP	ha-10,50	TP	ha-10,50
Lot 13	2,46 ares	Lot 14	2,46 ares
80	116	80	116
180	1-mb	180	1-mb
TP	ha-10,50	TP	ha-10,50
Lot 15	4,19 ares	Lot 16	4,87 ares
80	142	84	108
233,38	1-mb	184,98	1-mb
TP	ha-10,50	TP	ha-10,50
Lot 17	3,28 ares	Lot 18	3,23 ares
64	108	64	108
172	1-mb	172	1-mb
TP	ha-10,50	TP	ha-10,50
Lot 19	4,37 ares	Lot 20	4,66 ares
64	108	52	120
186	1-mb	219,20	1-mb
TP	ha-10,50	TP	ha-10,50
Lot 21	3,43 ares	Lot 22	4,53 ares
72	120	52	120
206,40	1-mb	219,98	1-mb
TP	ha-10,50	TP	ha-10,50
Lot 23	3,49 ares	Lot 24	2,39 ares
63	103	63	103
187	1-mb	159	1-mb
TP	ha-10,50	TP	ha-10,50
Lot 25	2,36 ares	Lot 26	2,42 ares
63	103	63	103
159	1-mb	159	1-mb
TP	ha-10,50	TP	ha-10,50
Lot 27	2,06 ares	Lot 28	3,76 ares
72	90	72	90
121,20	1-mb	158,50	1-mb
TP	ha-10,50	TP	ha-10,50
Lot 29	49,28 ares		
1665,4	1665,4	4183,1	4396,2
3211	4-mi	36-c	44-c
TP	ha-10,50	TP	ha-10,50
A.	300	300	300
300	300	300	300
TP	ha-7,50	TP	ha-7,50
B.	300	300	300
300	300	300	300
TP	ha-7,50	TP	ha-7,50
C.	604,9	604,9	604,9
604,9	604,9	604,9	604,9
TP	ha-10,50	TP	ha-10,50
D.	460,5	460,5	460,5
460,5	460,5	460,5	460,5
TP	ha-10,50	TP	ha-10,50

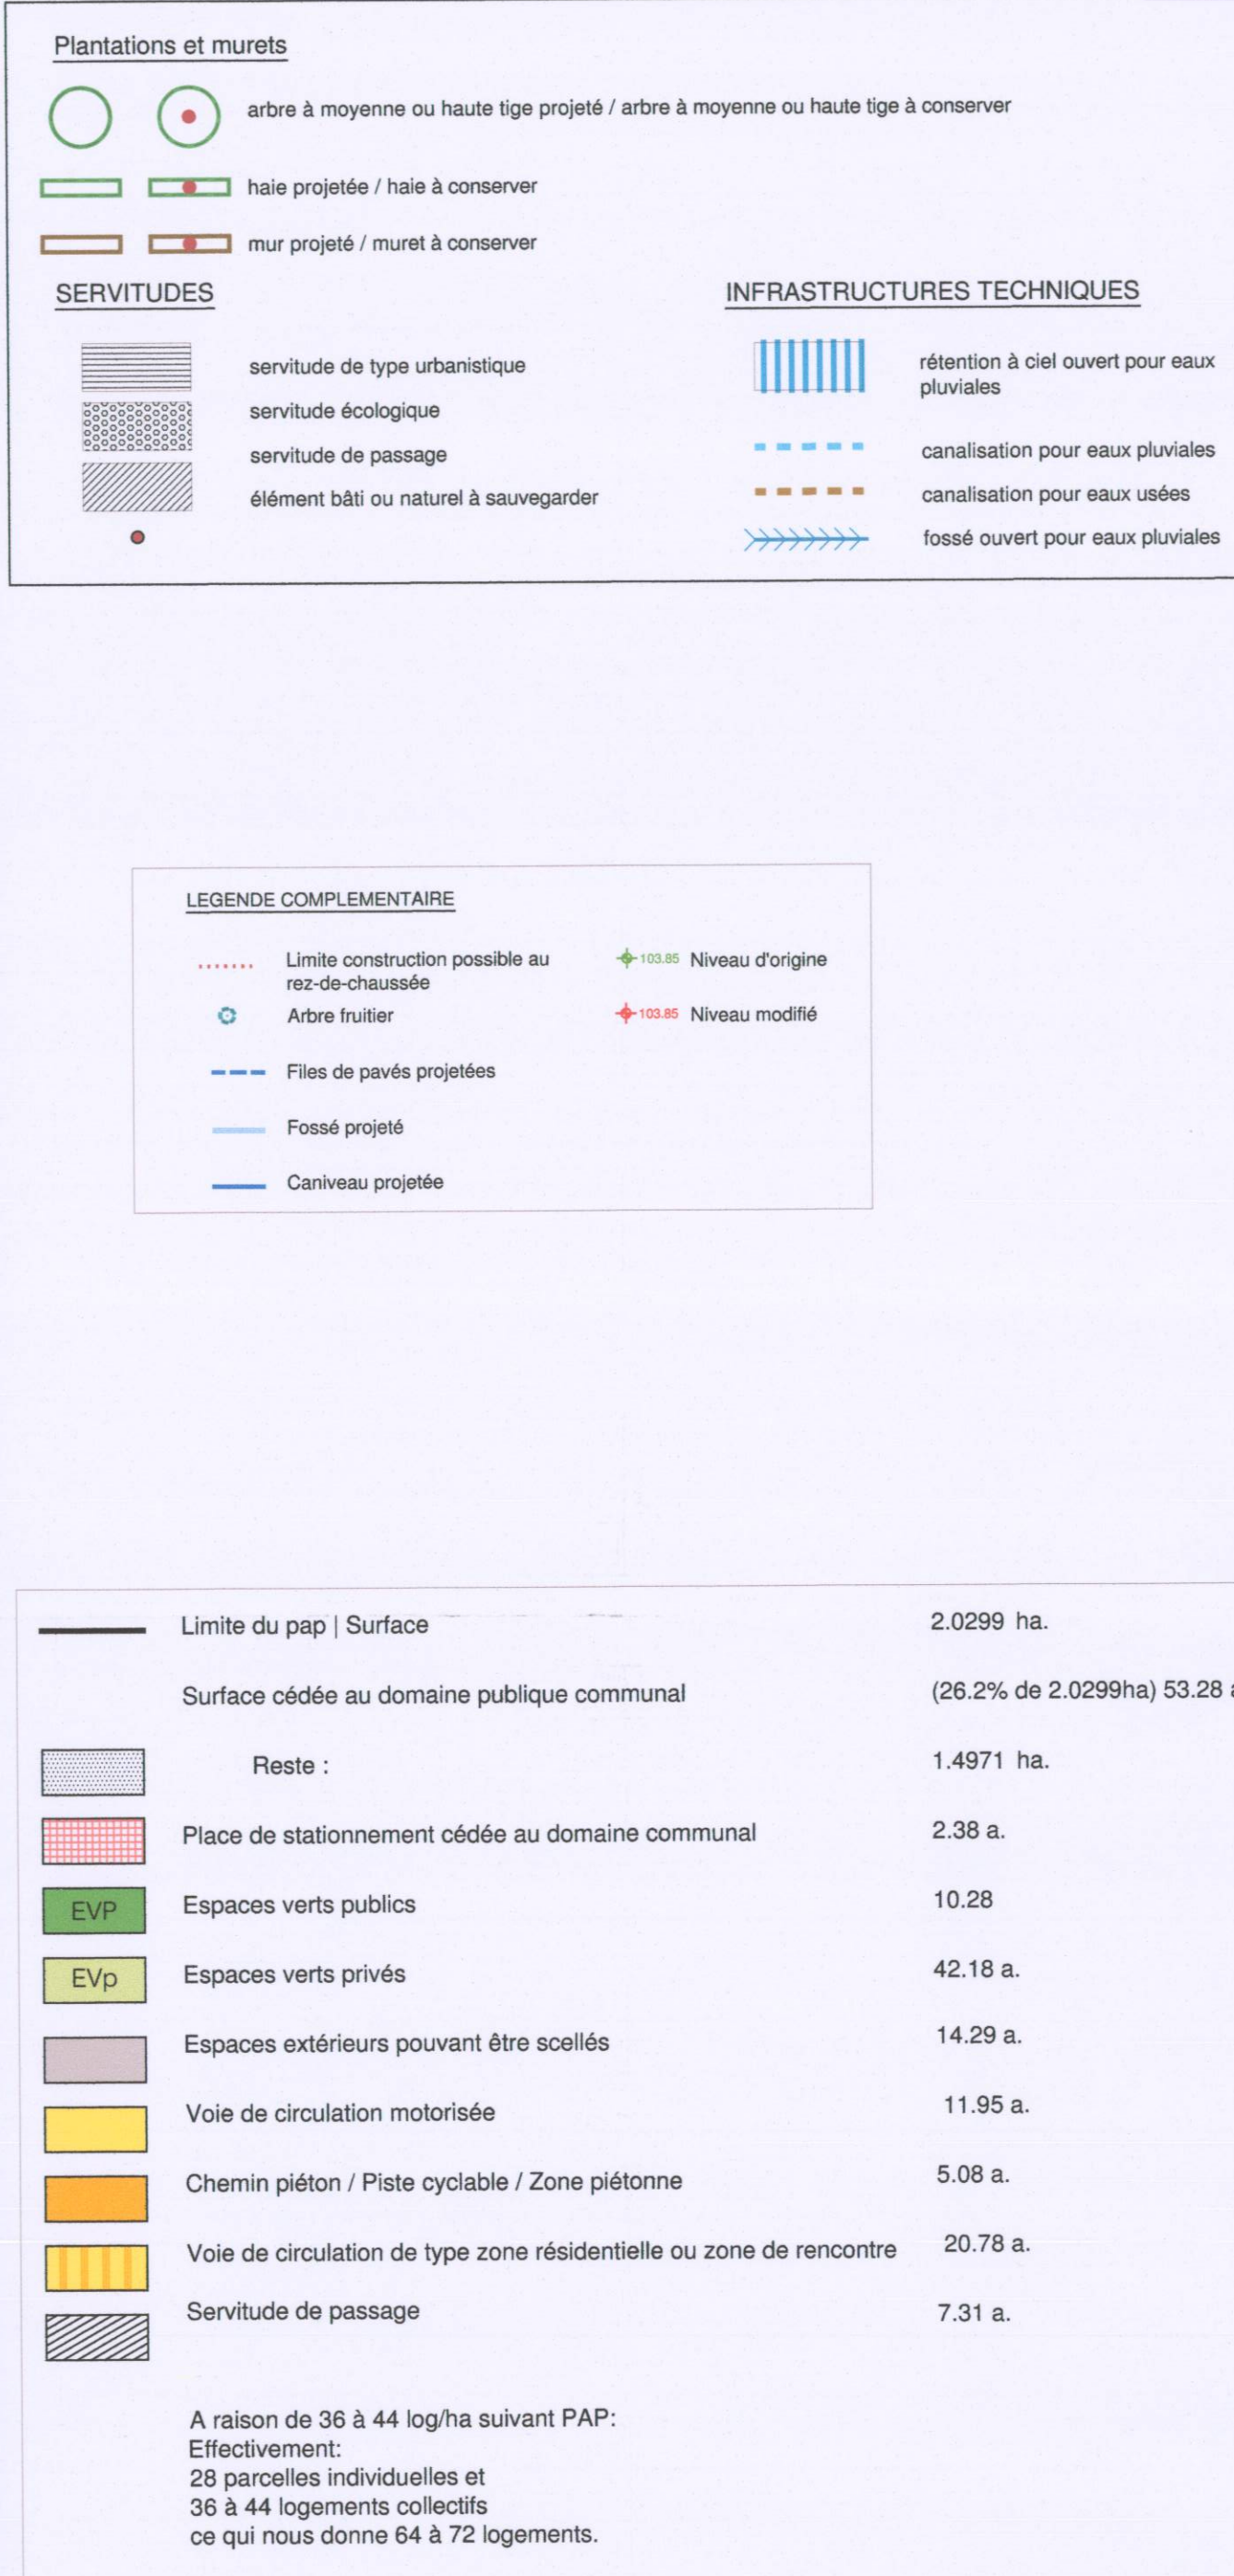

LOT RESIDENTIEL			
Lot 29	49,28 ares		
1665,4	1665,4	4183,1	4396,2
3211	4-mi	36-c	44-c
TP	ha-10,50	TP	ha-10,50
A.	300	300	300
300	300	300	300
TP	ha-7,50	TP	ha-7,50
B.	300	300	300
300	300	300	300
TP	ha-7,50	TP	ha-7,50
C.	604,9	604,9	604,9
604,9	604,9	604,9	604,9
TP	ha-10,50	TP	ha-10,50
D.	460,5	460,5	460,5
460,5	460,5	460,5	460,5
TP	ha-10,50	TP	ha-10,50

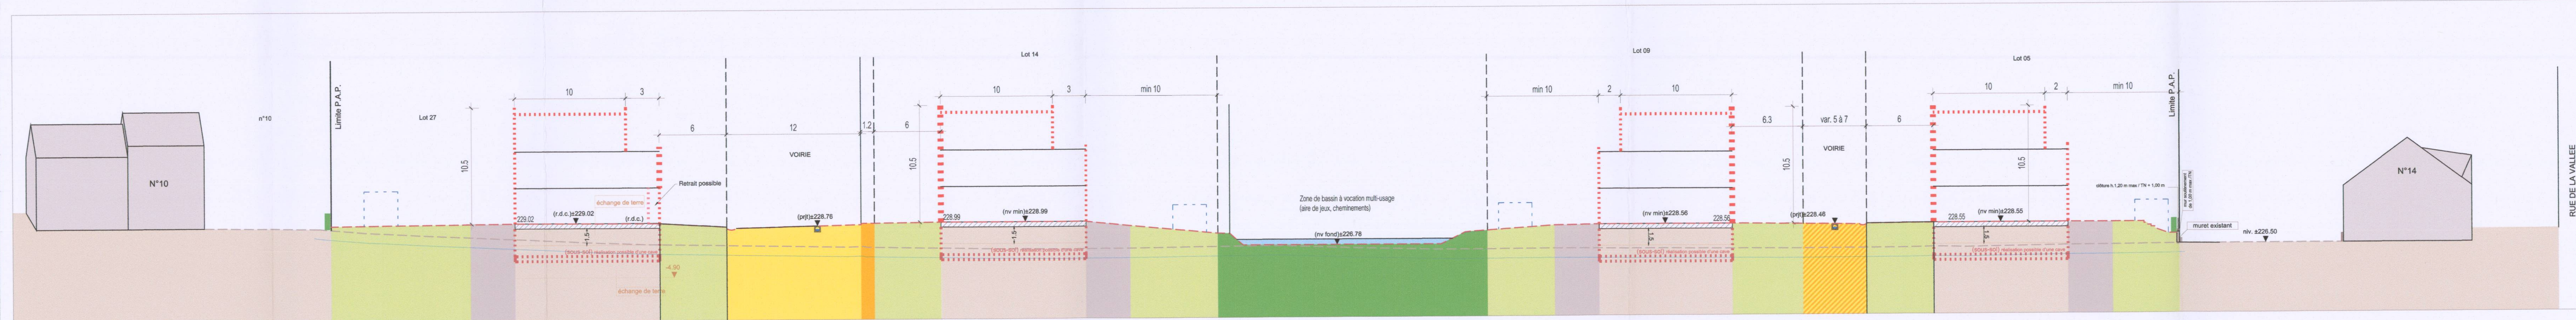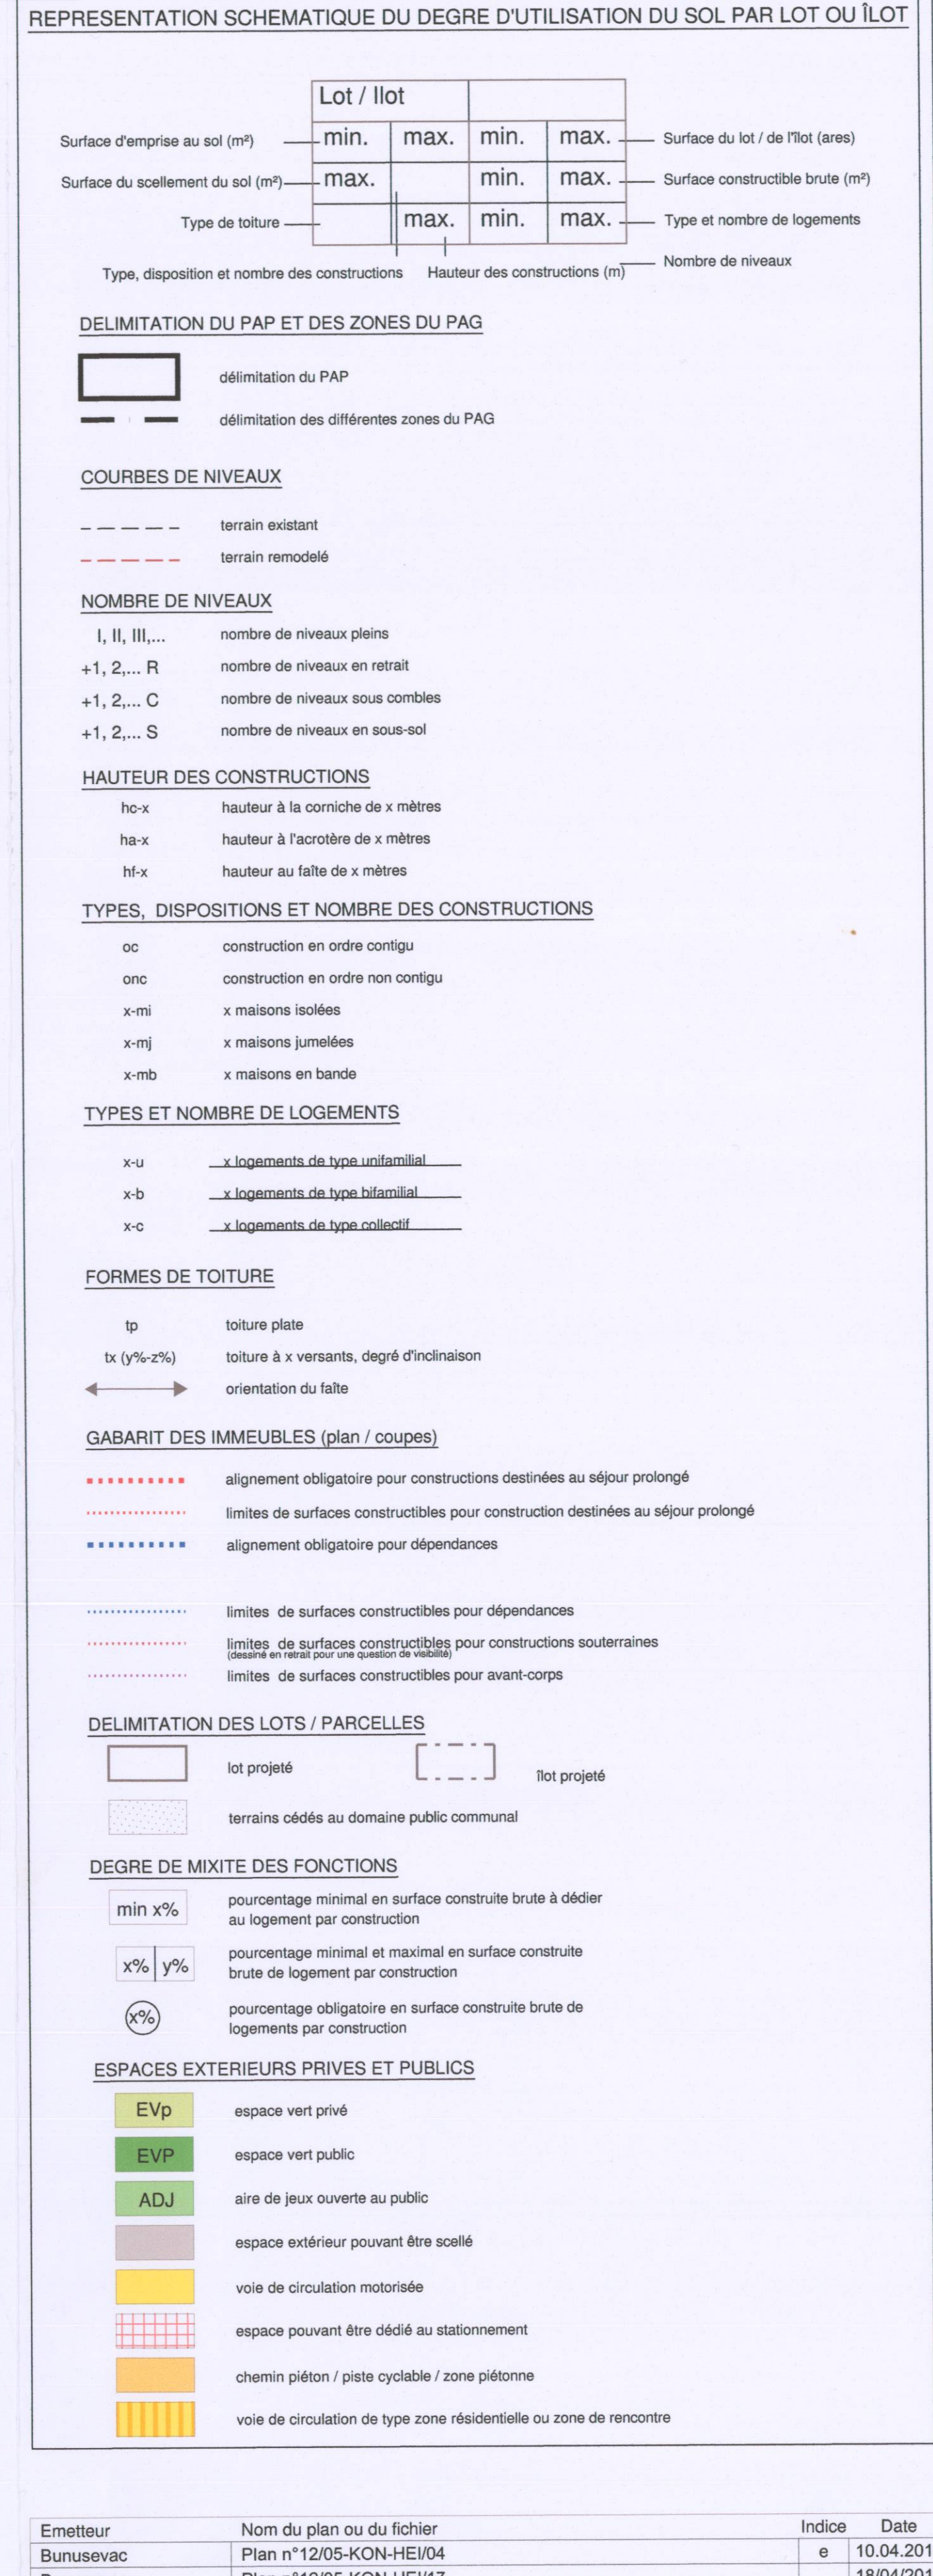

PROFIL 1  
1/500 HEI\_FAI\_000\_000\_000.DWG

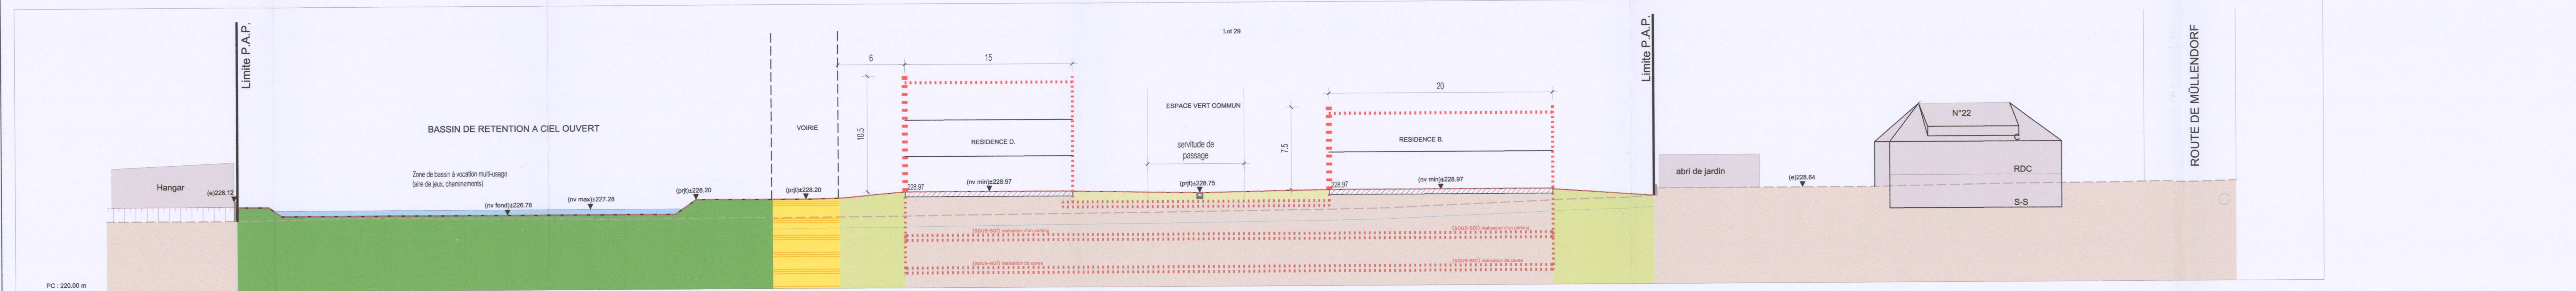

PROFIL 2  
1/500 HEI\_FAI\_000\_000\_000.DWG

