


Coupes significatives (1:250)

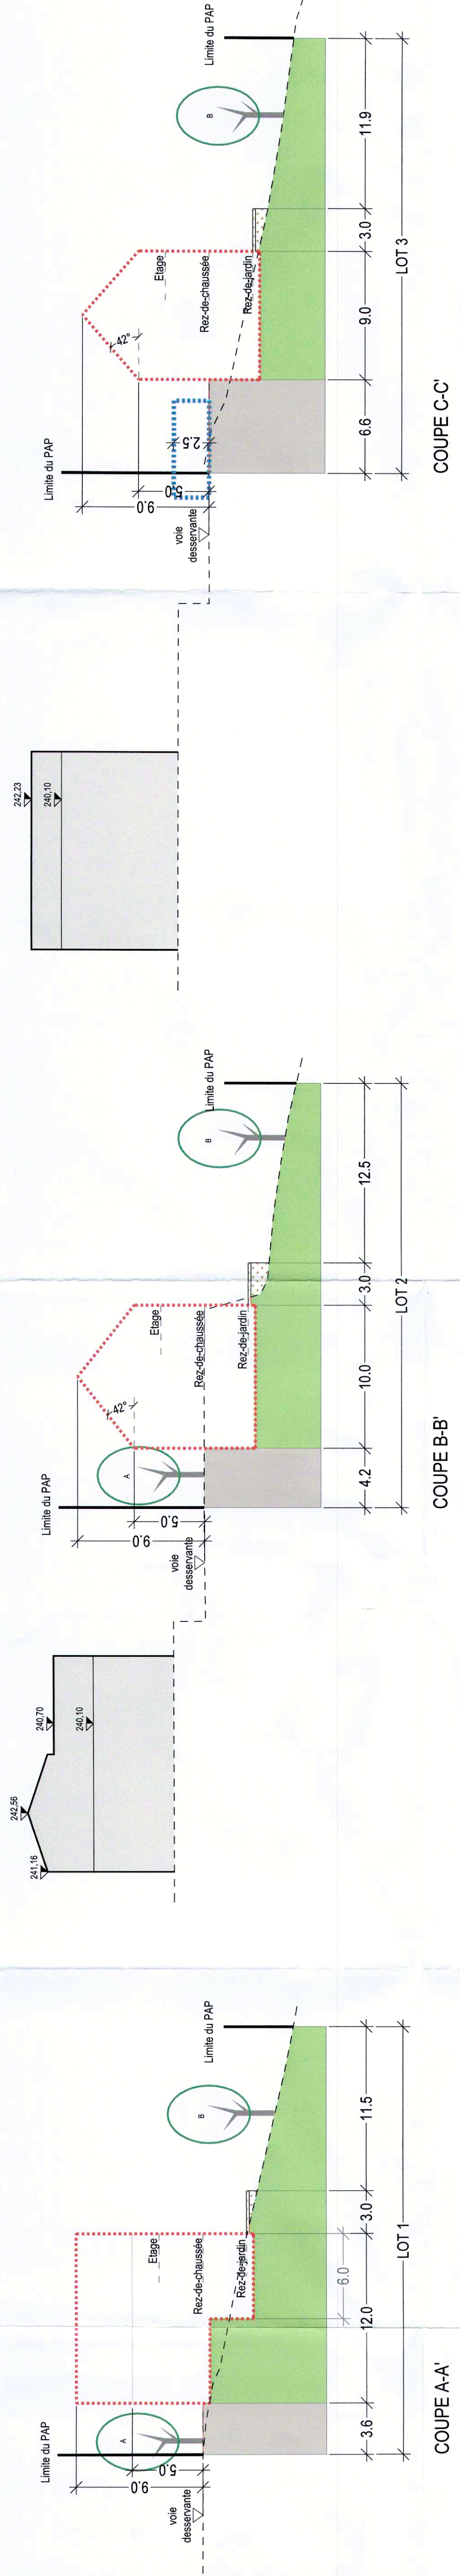

Plan de prescriptions (1:250)



| LOT 1 6,28 ares | | | | |
|-----------------|--------------------|-----|--------------------|--|
| / | 140 m ² | / | 230 m ² | |
| | 1-mi | 1-u | 1-u | |
| 12 max (42°) | hc = 5m; Hf = 9m | / | II + 1C | |

| LOT 2 8,10 ares | | | | |
|-----------------|--------------------|-----|--------------------|--|
| / | 150 m ² | / | 300 m ² | |
| | 1-mi | 1-u | 1-u | |
| 12 max (42°) | hc = 5m; Hf = 9m | / | II + 1C | |

| LOT 3 7,40 ares | | | | |
|-----------------|--------------------|-----|--------------------|--|
| / | 140 m ² | / | 270 m ² | |
| | 1-mi | 1-u | 1-u | |
| 12 max (42°) | hc = 5m; Hf = 9m | / | II + 1C | |

| LOT 4 7,46 ares | | | | |
|-----------------|--------------------|-----|--------------------|--|
| / | 140 m ² | / | 270 m ² | |
| | 1-mi | 1-u | 1-u | |
| 12 max (42°) | hc = 5m; Hf = 9m | / | II + 1C | |

