
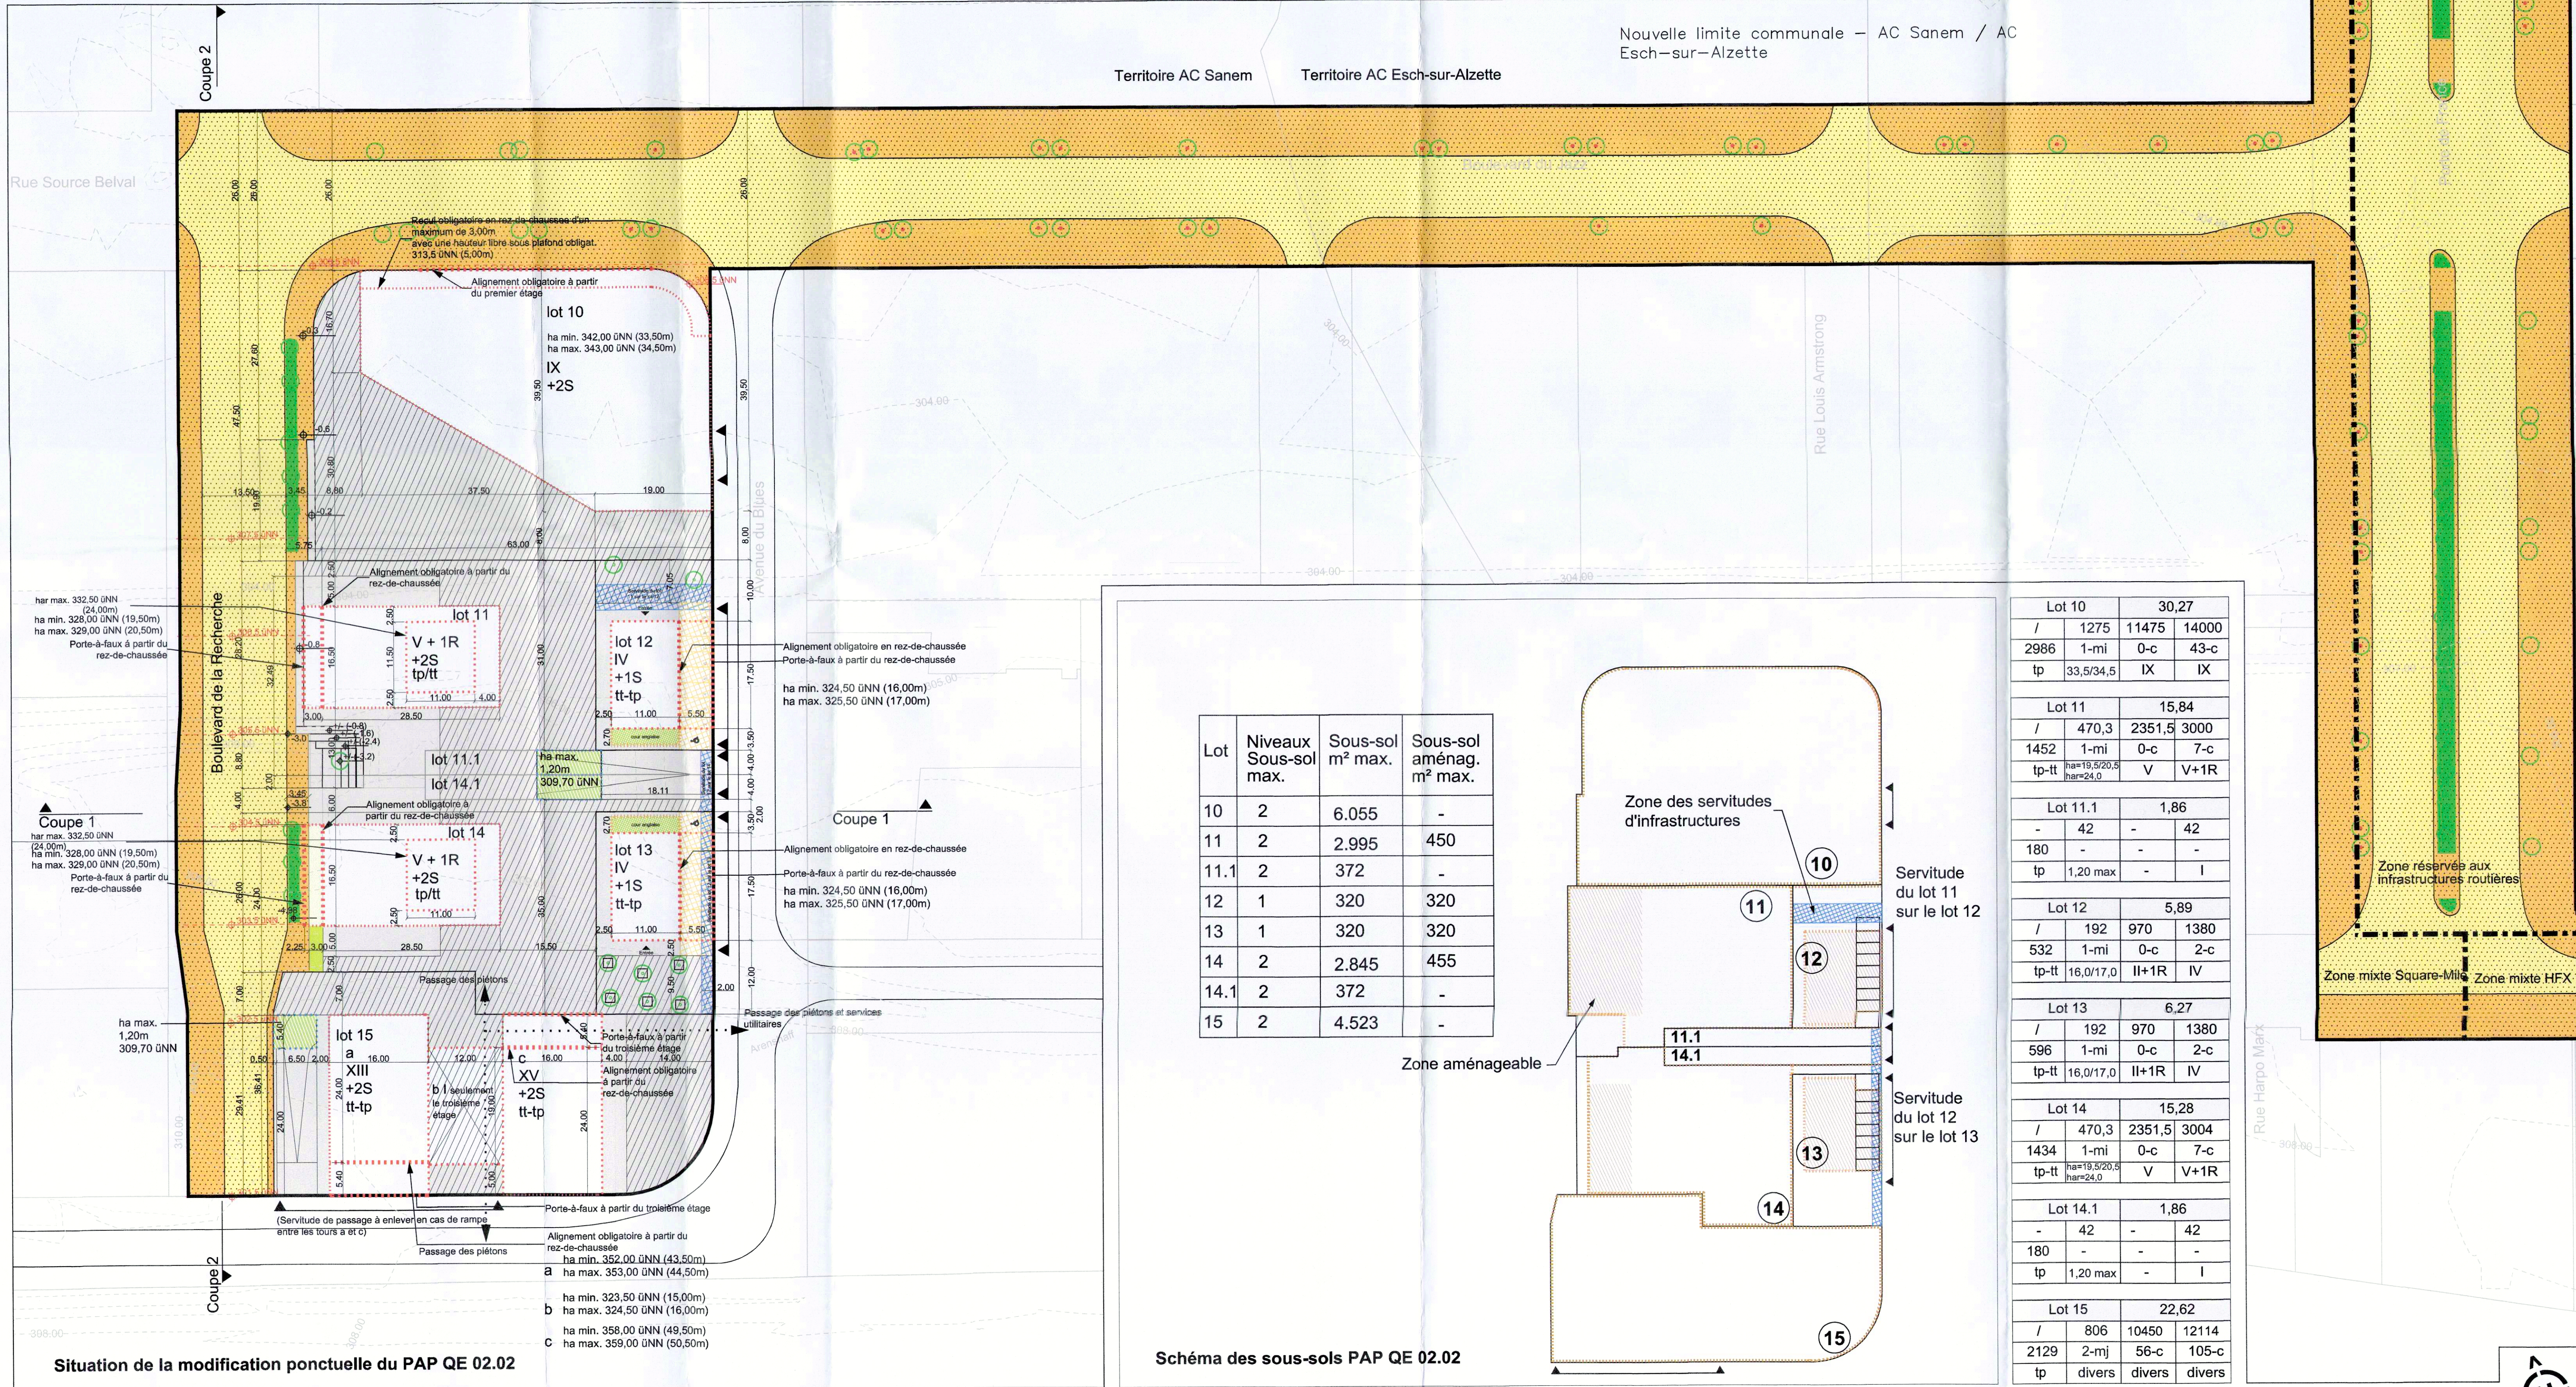
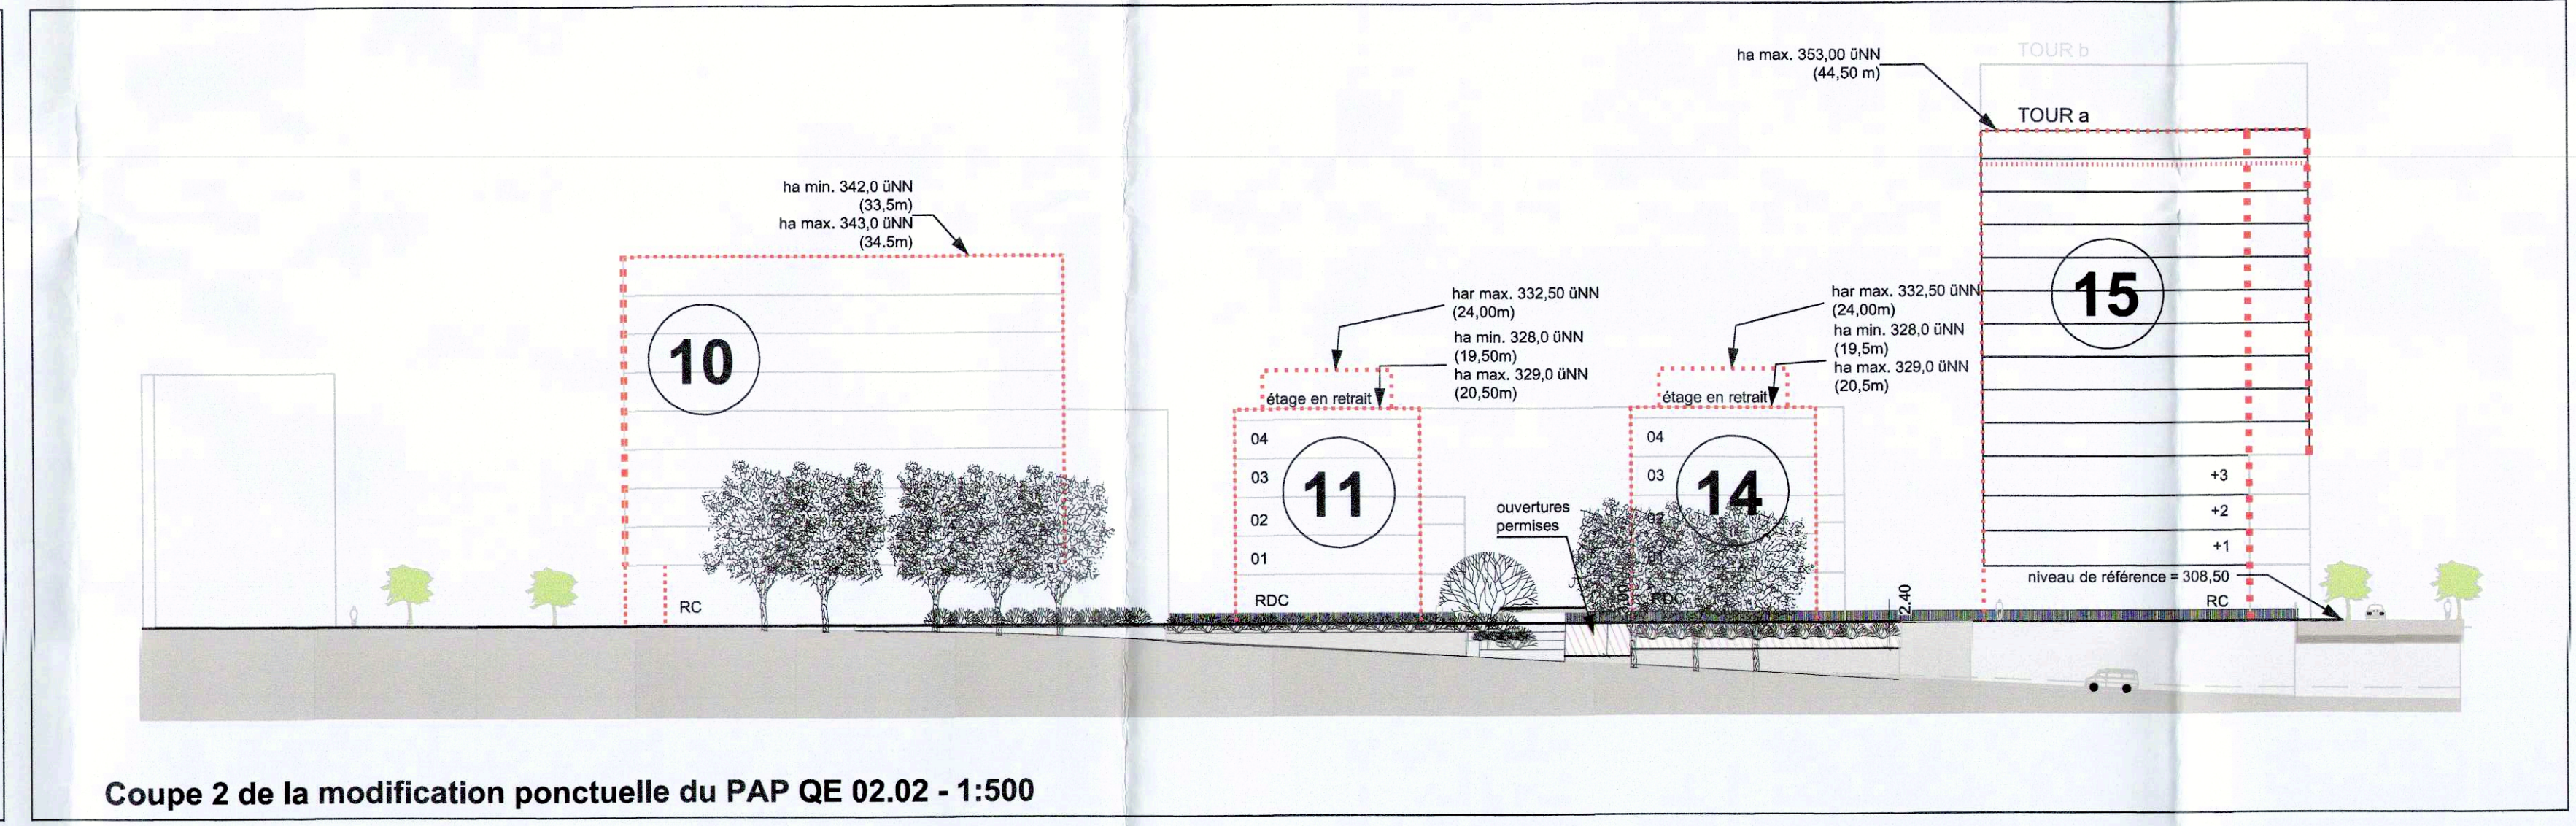


Axonométries de la modification ponctuelle du PAP QE.02.02

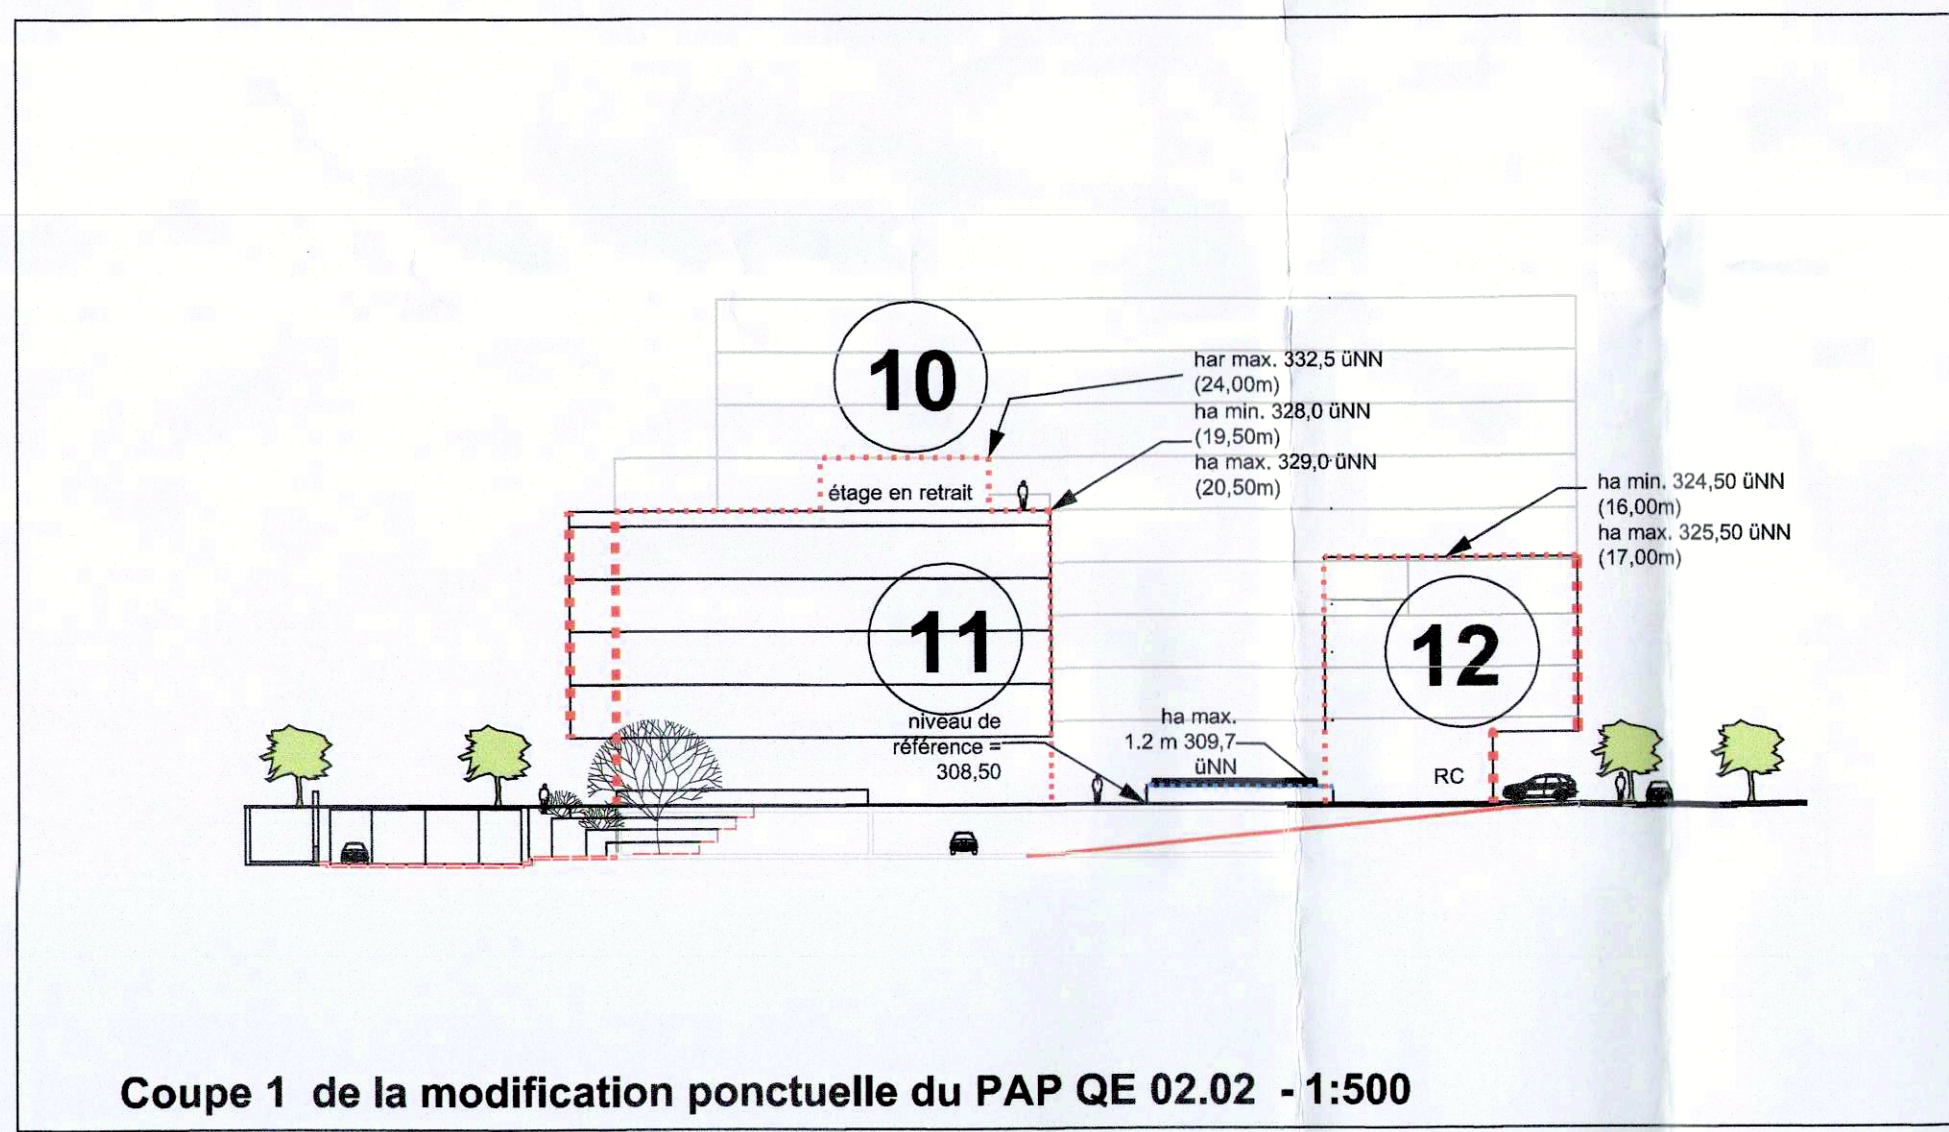

Lot	Niveaux Sous-sol max.	Sous-sol m² max.	Sous-sol aménag. m² max.
10	2	6.055	-
11	2	2.995	450
11.1	2	372	-
12	1	320	320
13	1	320	320
14	2	2.845	455
14.1	2	372	-
15	2	4.523	-

Zone des servitudes d'infrastructures

Zone aménageable

Servitude du lot 11 sur le lot 12

Servitude du lot 12 sur le lot 13

Schéma des sous-sols PAP QE 02.02

Lot 15		22,62	
/	806	10450	12114
2129	2-mj	56-c	105-c
tp	divers	divers	divers

Lot 15		22,62	
/	806	10450	12114
2129	2-mj	56-c	105-c
tp	divers	divers	divers

QSM	BEO	MOPO	PAP	QE	0202	DAD	7
-----	-----	------	-----	----	------	------------	---