

[illegible][illegible]

320

Lot 29 (Bât. B)










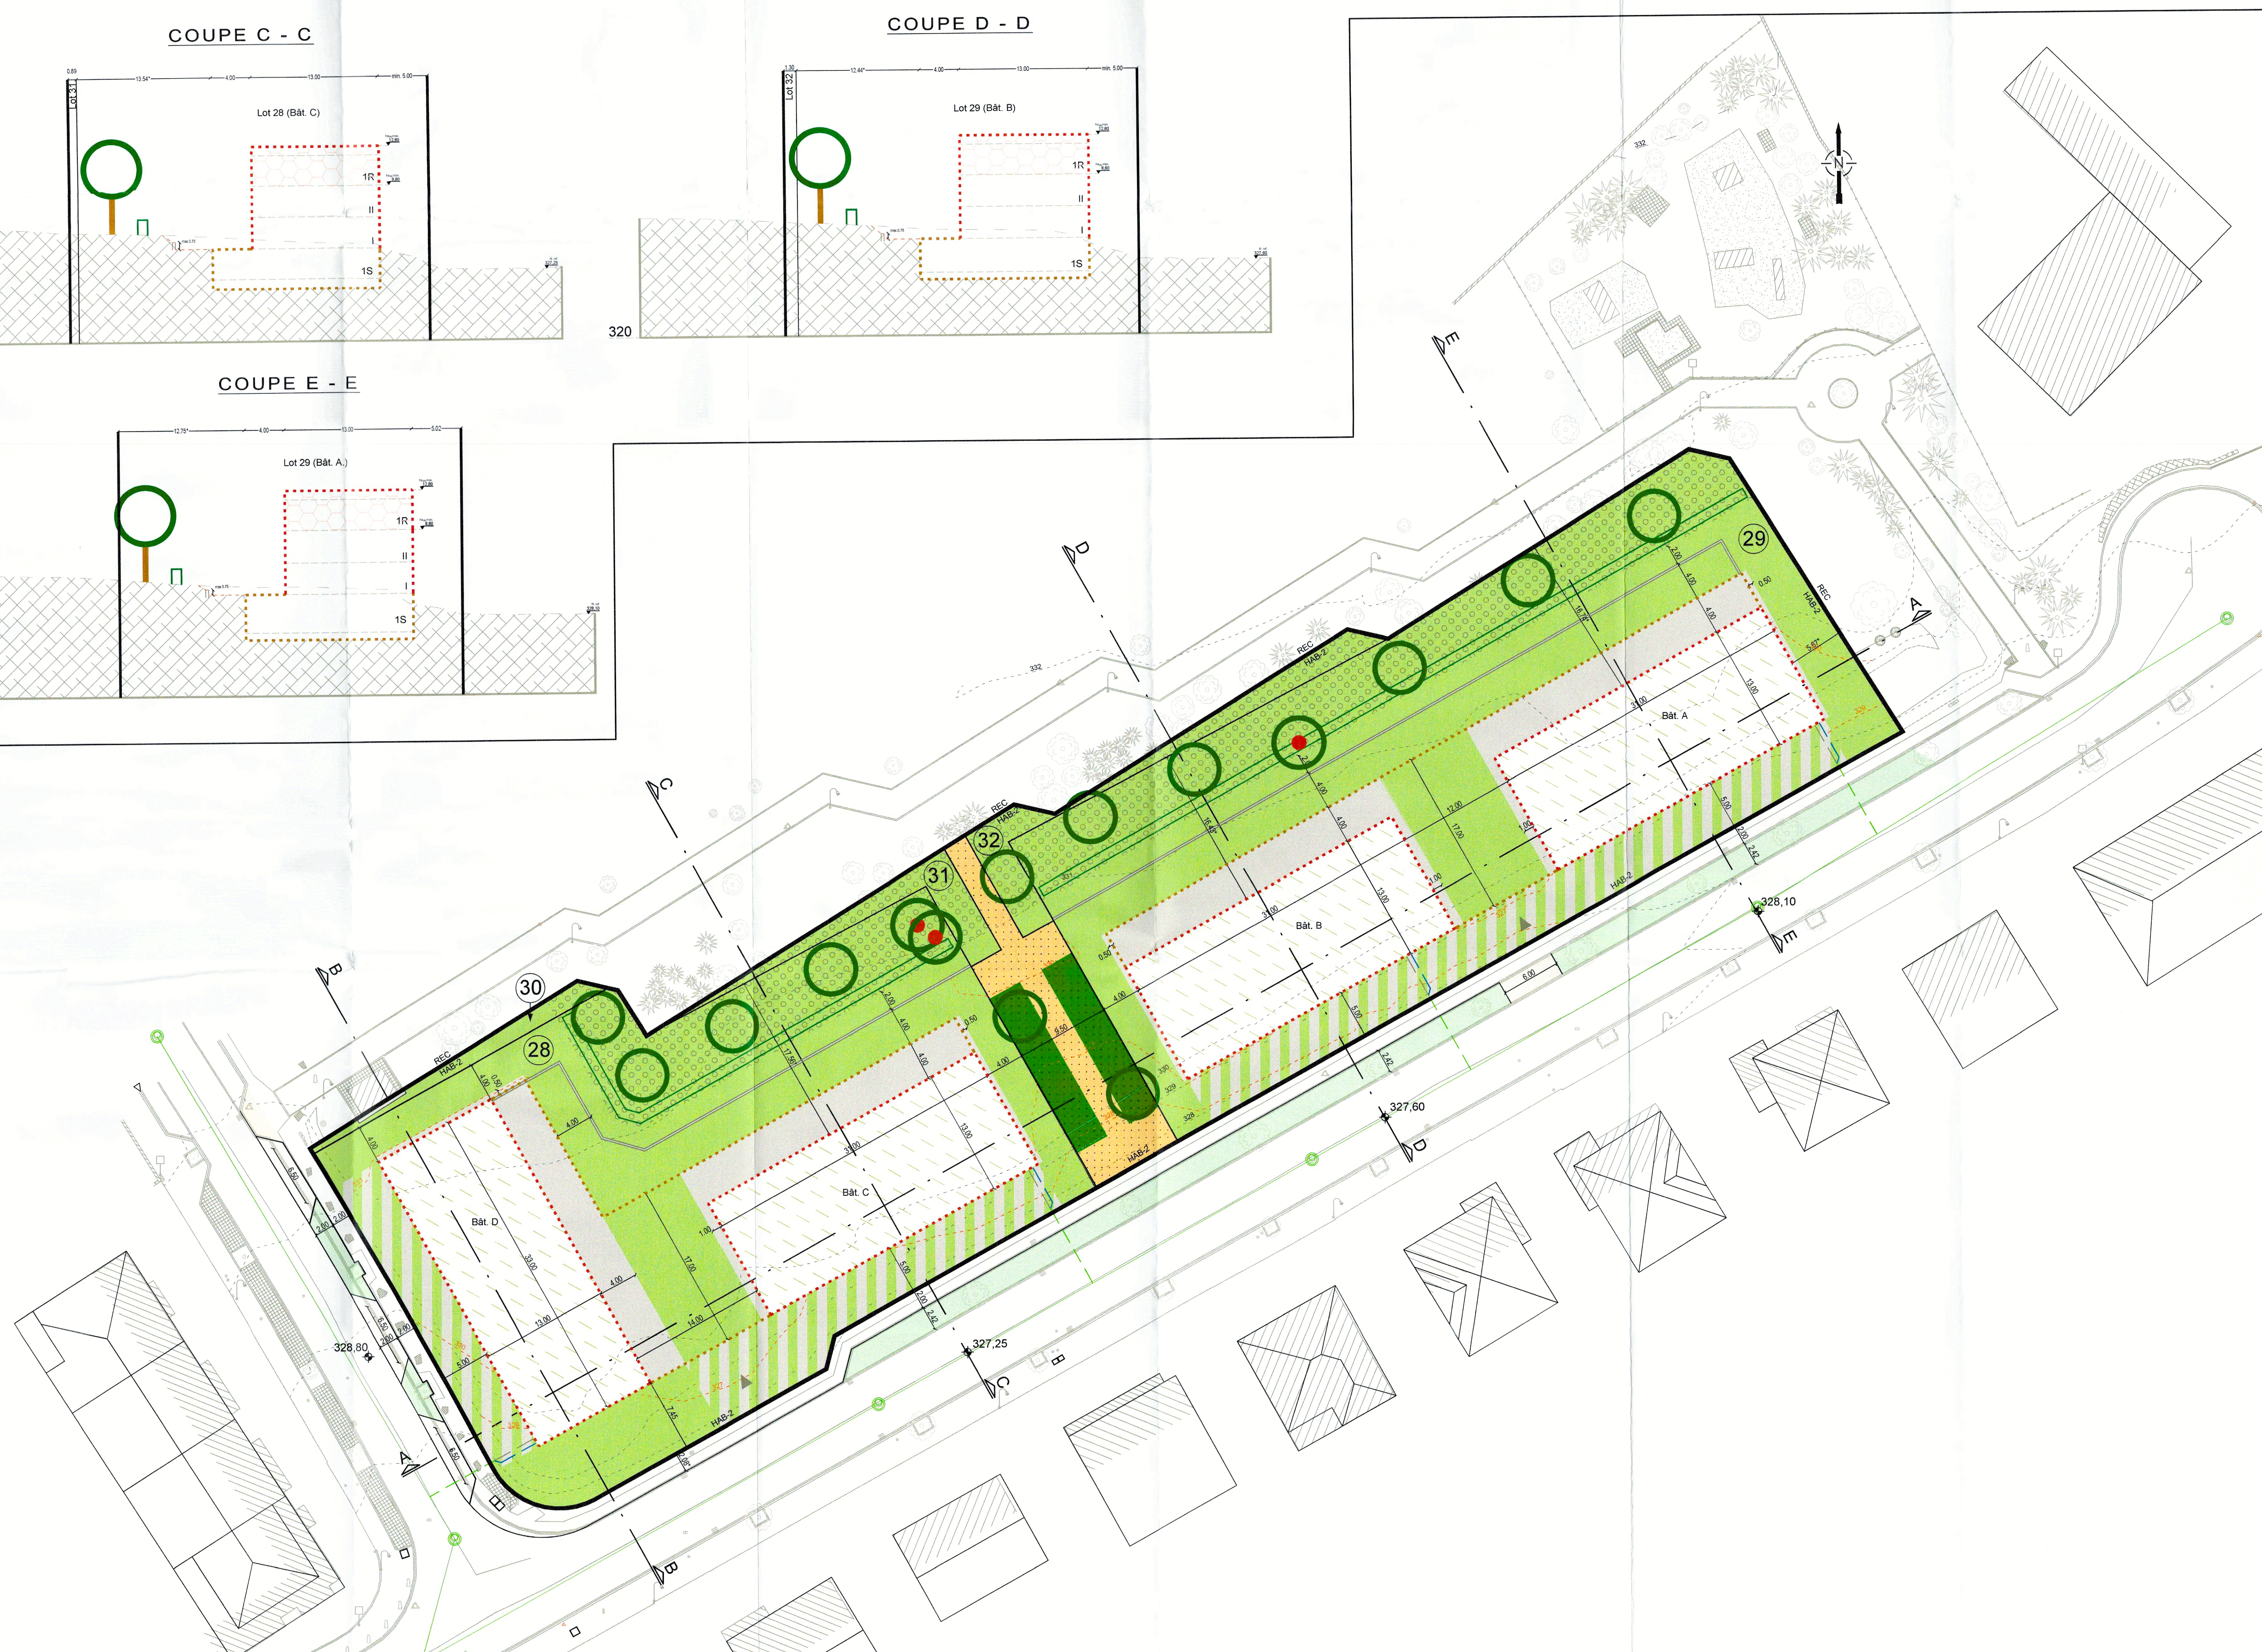

