


Degré d'utilisation du sol

LOT 1-1	8,62 ares	LOT 1-6	7,15 ares	LOT 1-10	11,01 ares	LOT 1-15	14,35 ares
- 240 - 480	- 140 - 280	- 140 - 280	- 140 - 280	- 140 - 280	- 140 - 280	- 140 - 280	- 140 - 280
540 1 - mp - 5-c	225 1 - mi - 1-u	225 1 - mi - 1-u	225 1 - mi - 1-u	225 1 - mj - 1-u	225 1 - mj - 1-u	225 1 - mj - 1-u	225 1 - mj - 1-u
tp ha max 6,50 I+1R+1S II+1R+1S	tp ha max 6,50 I+1R+1S II+1R+1S	tp ha max 6,50 I+1R+1S II+1R+1S	tp ha max 6,50 I+1R+1S II+1R+1S	tp ha max 6,50 I+1S II+1R+1S	tp ha max 6,50 I+1S II+1R+1S	tp ha max 6,50 I+1S II+1R+1S	tp ha max 6,50 I+1S II+1R+1S
LOT 1-2	11,10 ares	LOT 1-7	6,17 ares	LOT 1-11	7,21 ares	LOT 1-16	6,85 ares
- 240 - 480	- 140 - 280	- 140 - 280	- 140 - 280	- 140 - 280	- 140 - 280	- 140 - 280	- 140 - 280
560 1 - mp - 5-c	225 1 - mi - 1-u	225 1 - mi - 1-u	225 1 - mi - 1-u	225 1 - mj - 1-u	225 1 - mj - 1-u	225 1 - mj - 1-u	225 1 - mj - 1-u
tp ha max 6,50 I+1R+1S II+1R+1S	tp ha max 6,50 I+1R+1S II+1R+1S	tp ha max 6,50 I+1R+1S II+1R+1S	tp ha max 6,50 I+1R+1S II+1R+1S	tp ha max 6,50 I+1S II+1R+1S	tp ha max 6,50 I+1S II+1R+1S	tp ha max 6,50 I+1S II+1R+1S	tp ha max 6,50 I+1S II+1R+1S
LOT 1-3	7,81 ares	LOT 1-8	6,28 ares	LOT 1-12	11,20 ares	LOT 1-17	6,75 ares
- 140 - 280	- 140 - 280	- 140 - 280	- 140 - 280	- 140 - 280	- 140 - 280	- 140 - 280	- 140 - 280
225 1 - mi - 1-u	225 1 - mi - 1-u	225 1 - mi - 1-u	225 1 - mi - 1-u	225 1 - mj - 1-u	225 1 - mj - 1-u	225 1 - mj - 1-u	225 1 - mj - 1-u
tp ha max 6,50 I+1R+1S II+1R+1S	tp ha max 6,50 I+1R+1S II+1R+1S	tp ha max 6,50 I+1R+1S II+1R+1S	tp ha max 6,50 I+1R+1S II+1R+1S	tp ha max 6,50 I+1S II+1R+1S	tp ha max 6,50 I+1S II+1R+1S	tp ha max 6,50 I+1S II+1R+1S	tp ha max 6,50 I+1S II+1R+1S
LOT 1-4	7,34 ares	LOT 1-9	6,98 ares	LOT 1-13	7,19 ares	LOT 1-18	12,74 ares
- 140 - 280	- 140 - 280	- 140 - 280	- 140 - 280	- 140 - 280	- 140 - 280	- 140 - 280	- 140 - 280
225 1 - mi - 1-u	225 1 - mi - 1-u	225 1 - mi - 1-u	225 1 - mi - 1-u	225 1 - mj - 1-u	225 1 - mj - 1-u	225 1 - mj - 1-u	225 1 - mj - 1-u
tp ha max 6,50 I+1R+1S II+1R+1S	tp ha max 6,50 I+1R+1S II+1R+1S	tp ha max 6,50 I+1R+1S II+1R+1S	tp ha max 6,50 I+1R+1S II+1R+1S	tp ha max 6,50 I+1S II+1R+1S	tp ha max 6,50 I+1S II+1R+1S	tp ha max 6,50 I+1S II+1R+1S	tp ha max 6,50 I+1S II+1R+1S
LOT 1-5	7,48 ares			LOT 1-14	5,12 ares	LOT 1-19	10,26 ares
- 140 - 280				- 120 - 240	- 120 - 240	- 240 - 480	- 240 - 480
225 1 - mi - 1-u				225 1 - mj - 1-u	225 1 - mj - 1-u	365 1 - mp - 5-c	365 1 - mp - 5-c
tp ha max 6,50 I+1R+1S II+1R+1S				tp ha max 6,50 I+1S II+1R+1S	tp ha max 6,50 I+1S II+1R+1S	tp ha max 6,50 I+1R+1S II+1R+1S	tp ha max 6,50 I+1R+1S II+1R+1S

Légende PAP approuvé / en vigueur

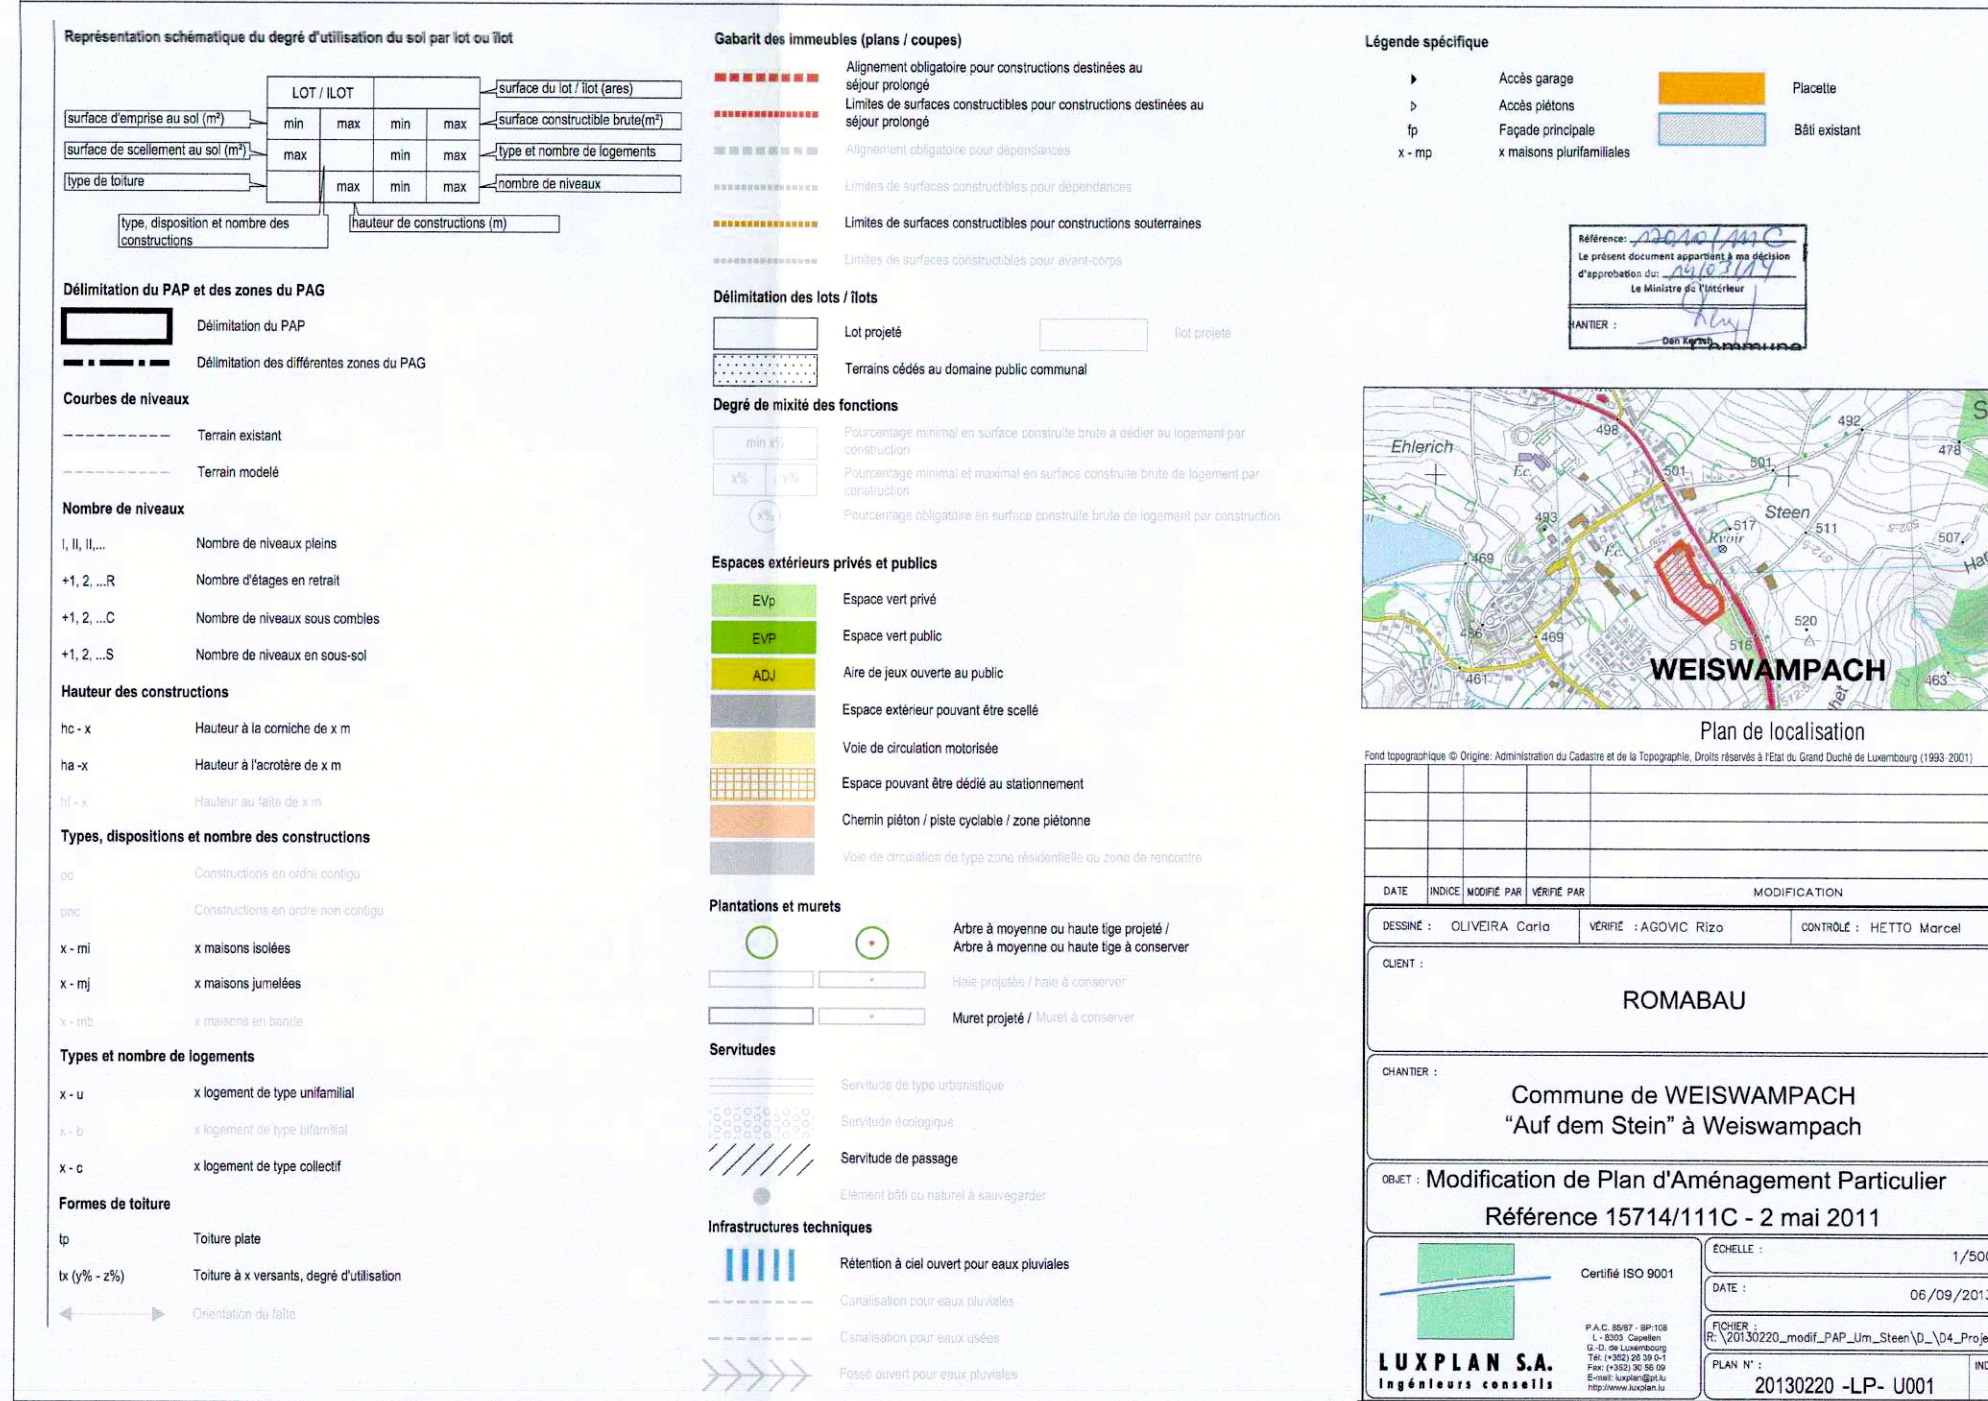

Commune de Weiswampach

Plan d'aménagement particulier

Cité Steen "lot N° 1-10 et lot N° 1-11" à Weiswampach

Maître de l'ouvrage:

Dan Krauser

27, Cité Steen

L-9993 Weiswampach

